


4192

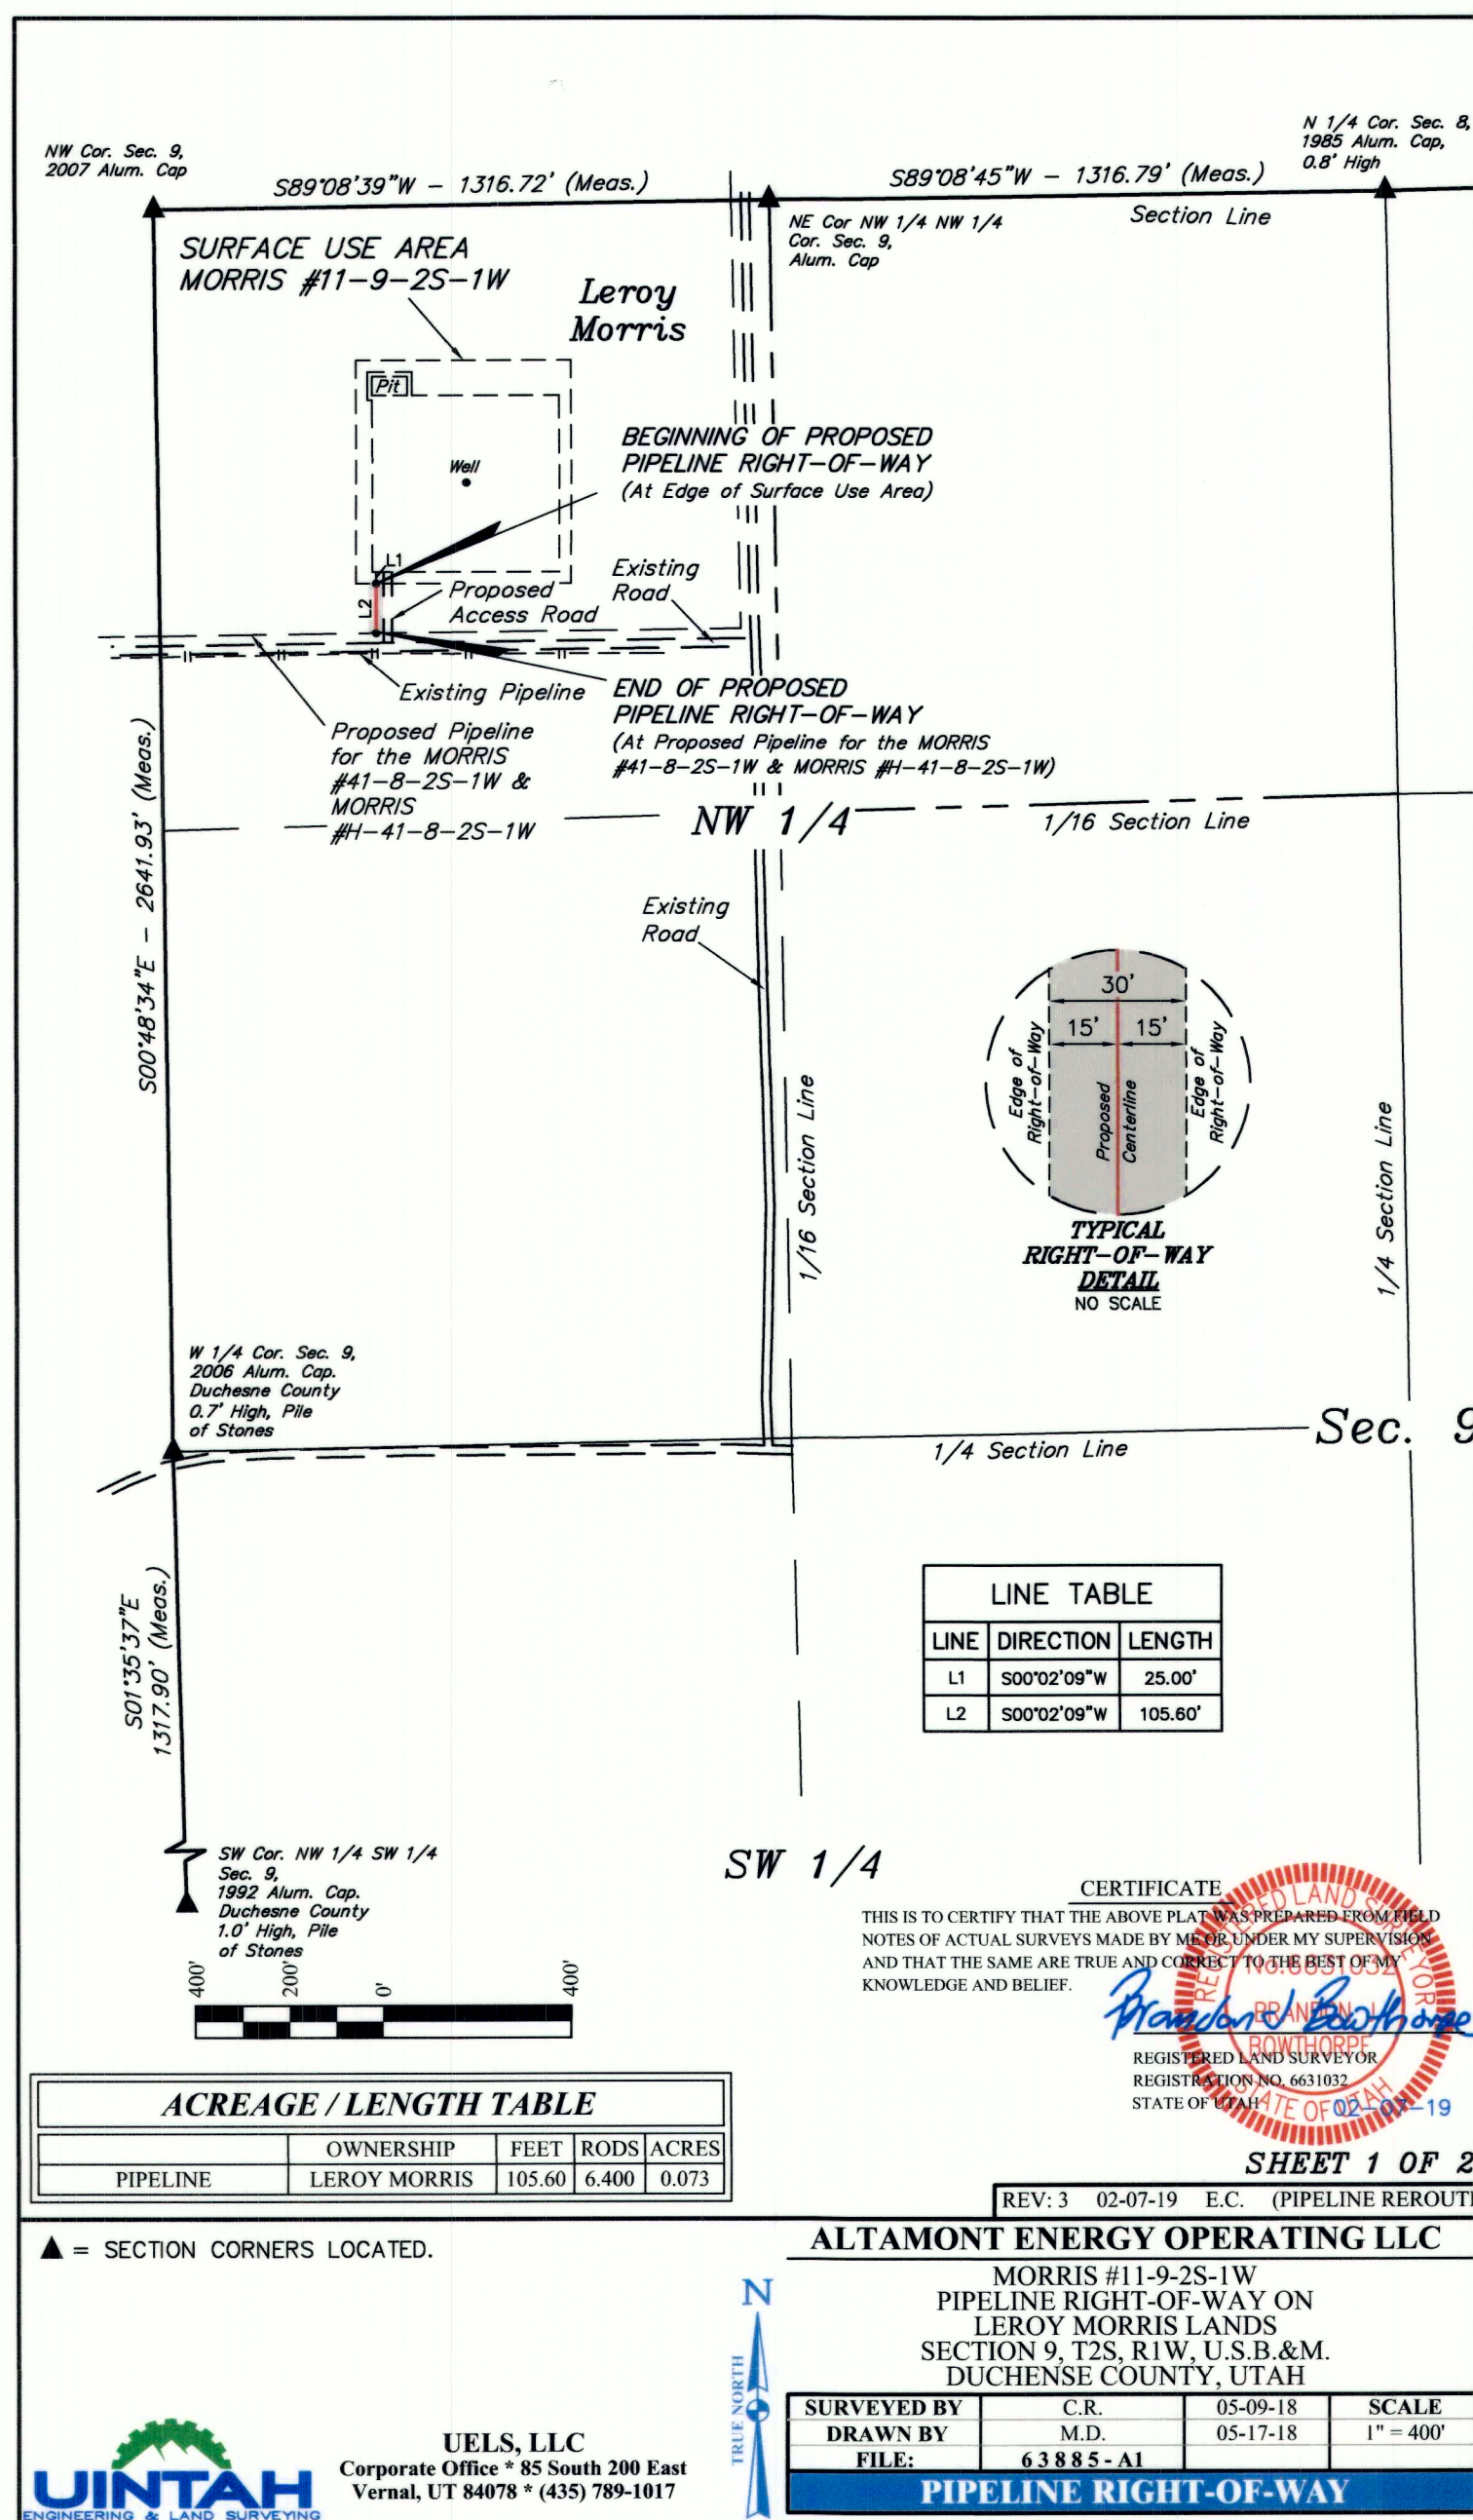

## PIPELINE RIGHT-OF-WAY DESCRIPTION


A 30' WIDE RIGHT-OF-WAY 15' ON EACH SIDE OF THE FOLLOWING DESCRIBED CENTERLINE.

BEGINNING AT A POINT IN THE NW 1/4 NW 1/4 OF SECTION 9, T2S, R1W, U.S.B.&M. WHICH BEARS S30°51'35"E 925.91' FROM THE NORTHWEST CORNER OF SAID SECTION 9, THENCE S00°02'09"W 105.60' TO A POINT IN THE NW 1/4 NW 1/4 OF SAID SECTION 9 WHICH BEARS S27°48'23"E 1017.97' FROM THE NORTHWEST CORNER OF SAID SECTION 9. THE SIDE LINES OF SAID DESCRIBED RIGHT-OF-WAY BEING SHORTENED OR ELONGATED TO MEET THE GRANTOR'S PROPERTY LINES. BASIS OF BEARINGS IS A G.P.S. OBSERVATION. CONTAINS 0.073 ACRES MORE OR LESS.

BEGINNING OF PIPELINE BEARS  
S30°51'35"E 925.91' FROM THE  
NORTHWEST CORNER OF SECTION 9,  
T2S, R1W, U.S.B.&M.

END OF PIPELINE BEARS  
S27°48'23"E 1017.97' FROM THE  
NORTHWEST CORNER OF SECTION 9,  
T2S, R1W, U.S.B.&M.

LINE TABLE		
LINE	DIRECTION	LENGTH
L1	S00°02'09"W	25.00'
L2	S00°02'09"W	105.60'

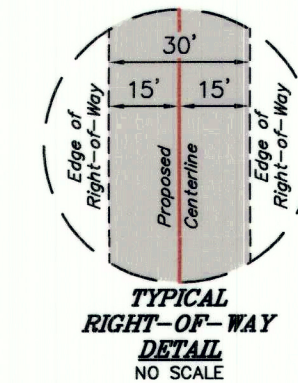

CERTIFICATE

THIS IS TO CERTIFY THAT THE ABOVE PLAT WAS PREPARED FROM FIELD  
NOTES OF ACTUAL SURVEYS MADE BY ME OR UNDER MY SUPERVISION  
AND THAT THE SAME ARE TRUE AND CORRECT TO THE BEST OF MY  
KNOWLEDGE AND BELIEF.

REGISTERED LAND SURVEYOR  
REGISTRATION NO. 6631032  
STATE OF UTAH DATE OF 02-07-19

ACREAGE / LENGTH TABLE				
	OWNERSHIP	FEET	RODS	ACRES
PIPELINE	LEROY MORRIS	105.60	6.400	0.073

REV: 3 02-07-19 E.C. (PIPELINE REROUTE)

ALTAMONT ENERGY OPERATING LLC  
MORRIS #11-9-2S-1W  
PIPELINE RIGHT-OF-WAY ON  
LEROY MORRIS LANDS  
SECTION 9, T2S, R1W, U.S.B.&M.  
DUCHESE COUNTY, UTAH

SURVEYED BY	C.R.	05-09-18	SCALE
DRAWN BY	M.D.	05-17-18	N/A
FILE:	63885-A2		

PIPELINE RIGHT-OF-WAY

UELS, LLC  
Corporate Office \* 85 South 200 East  
Vernal, UT 84078 \* (435) 789-1017

County Surveyor's File # 4192